

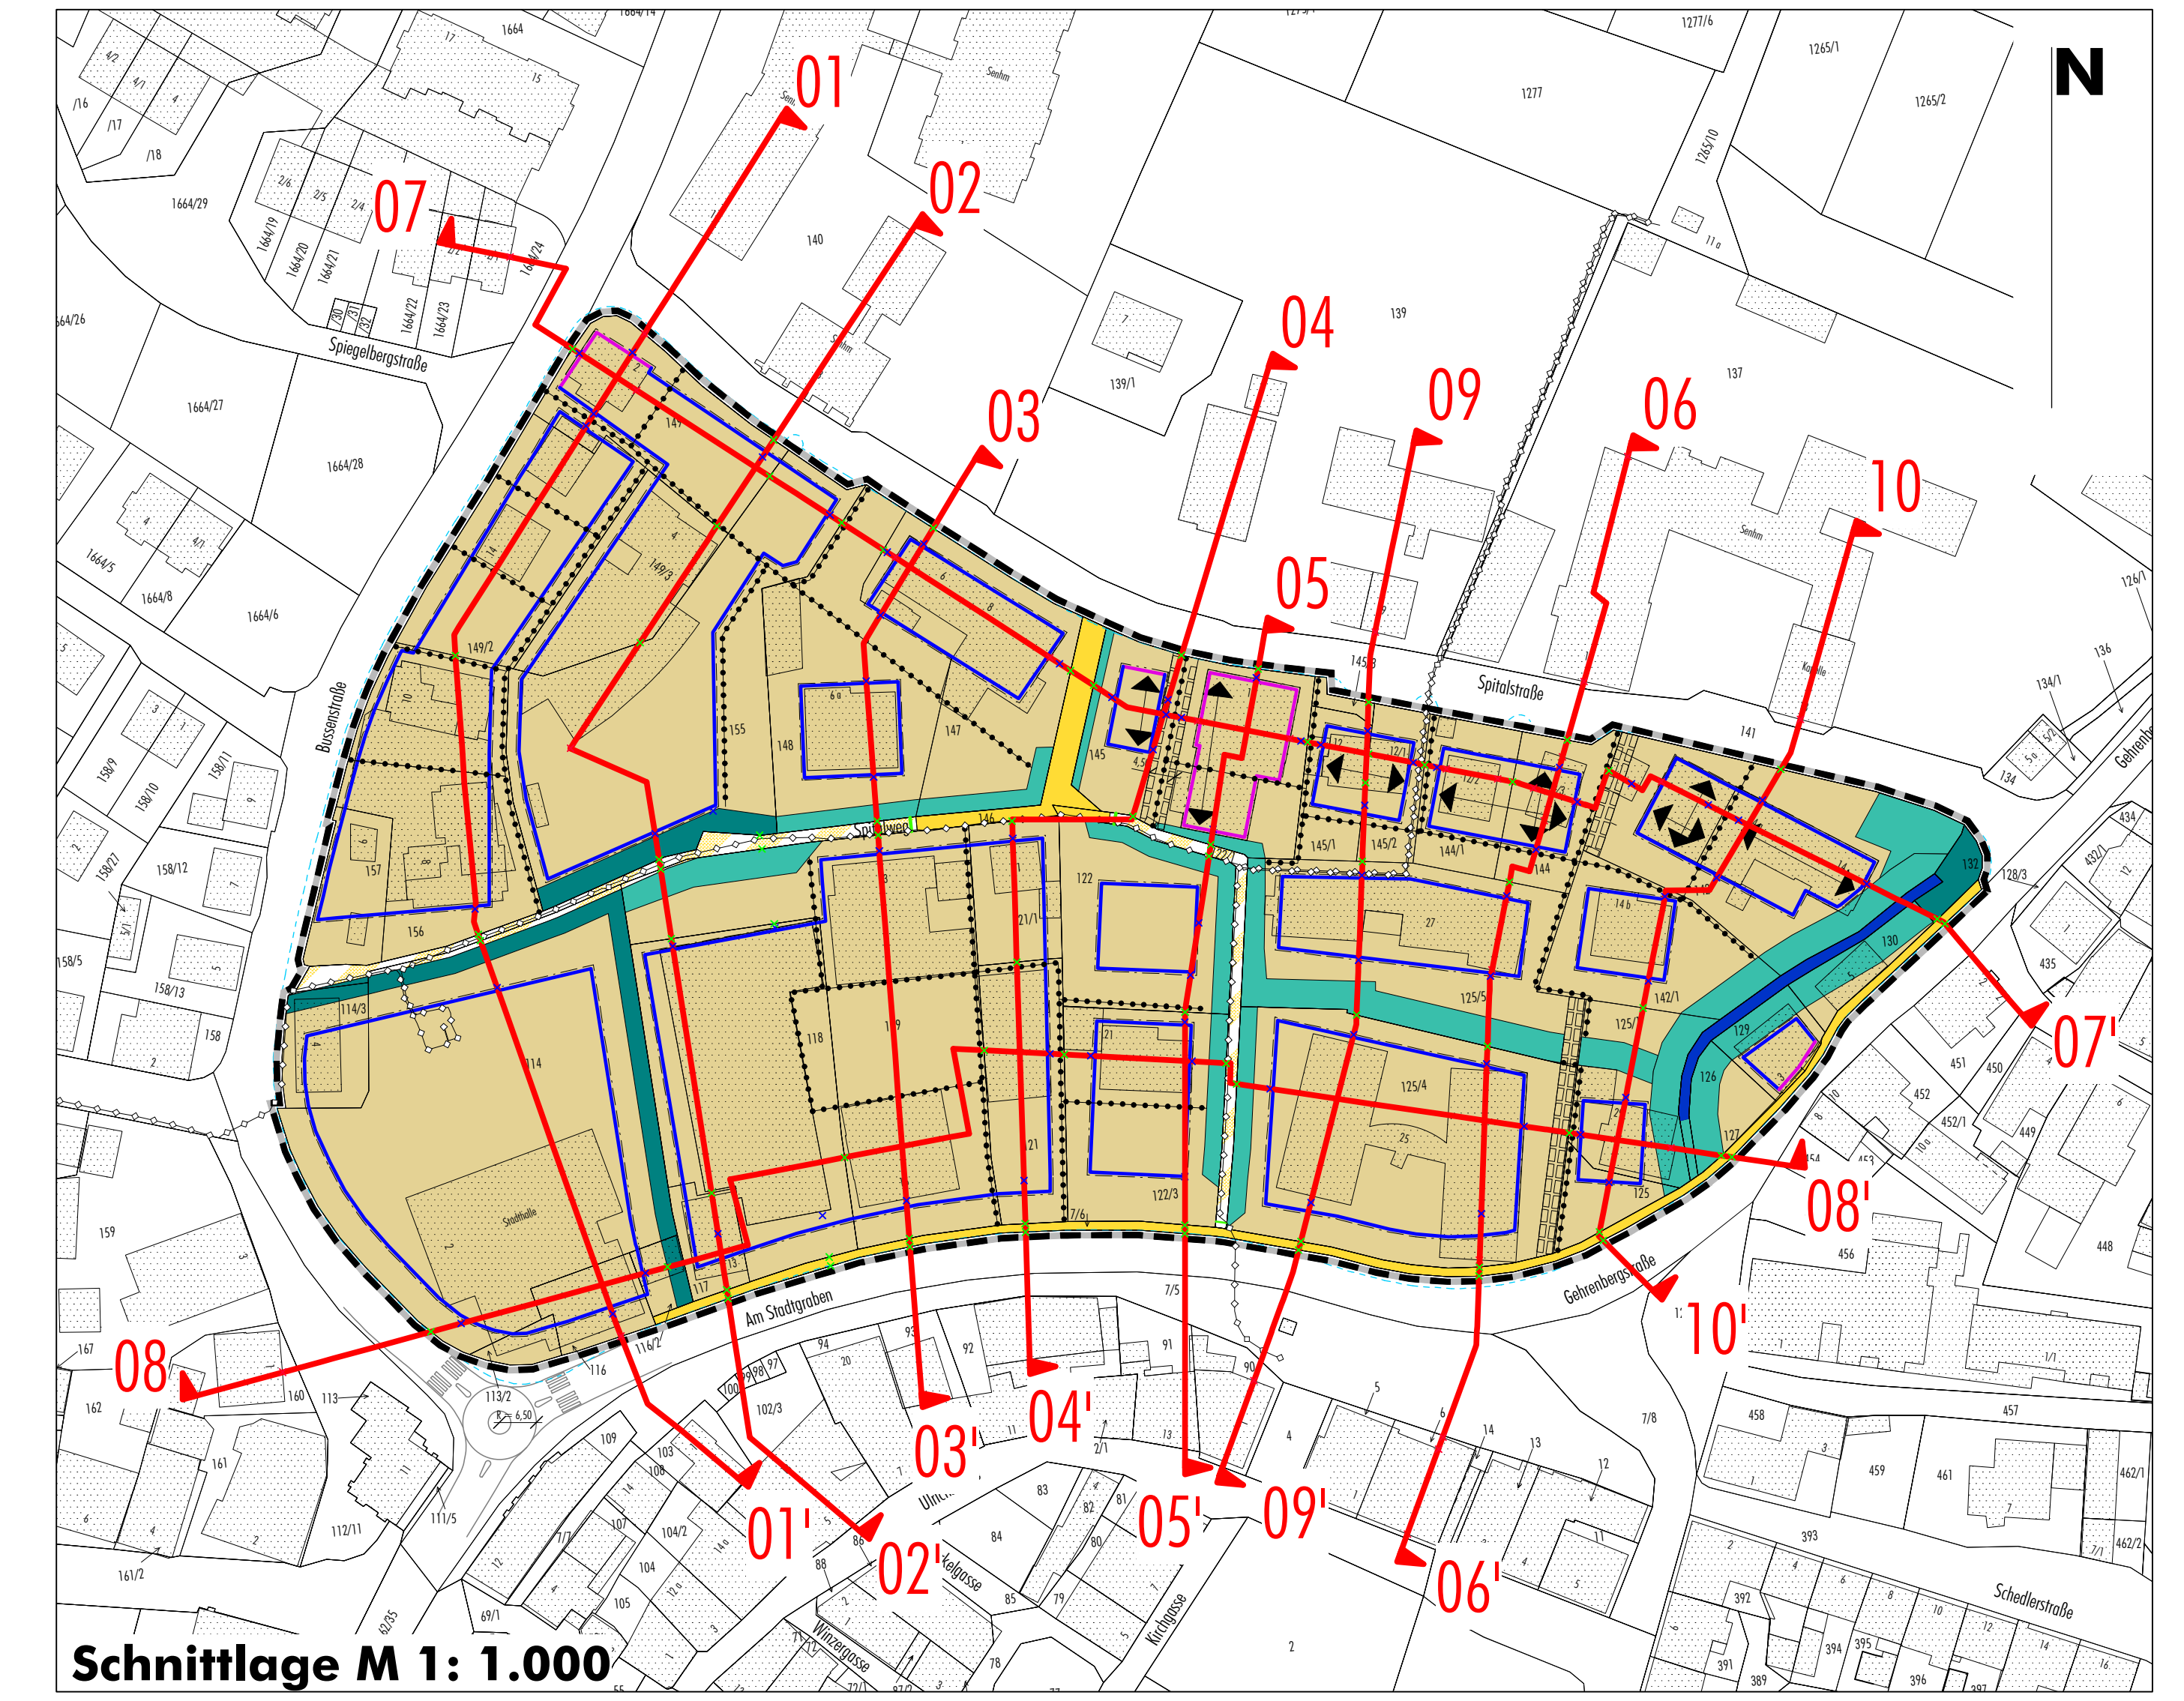


Schnitt 09-09'

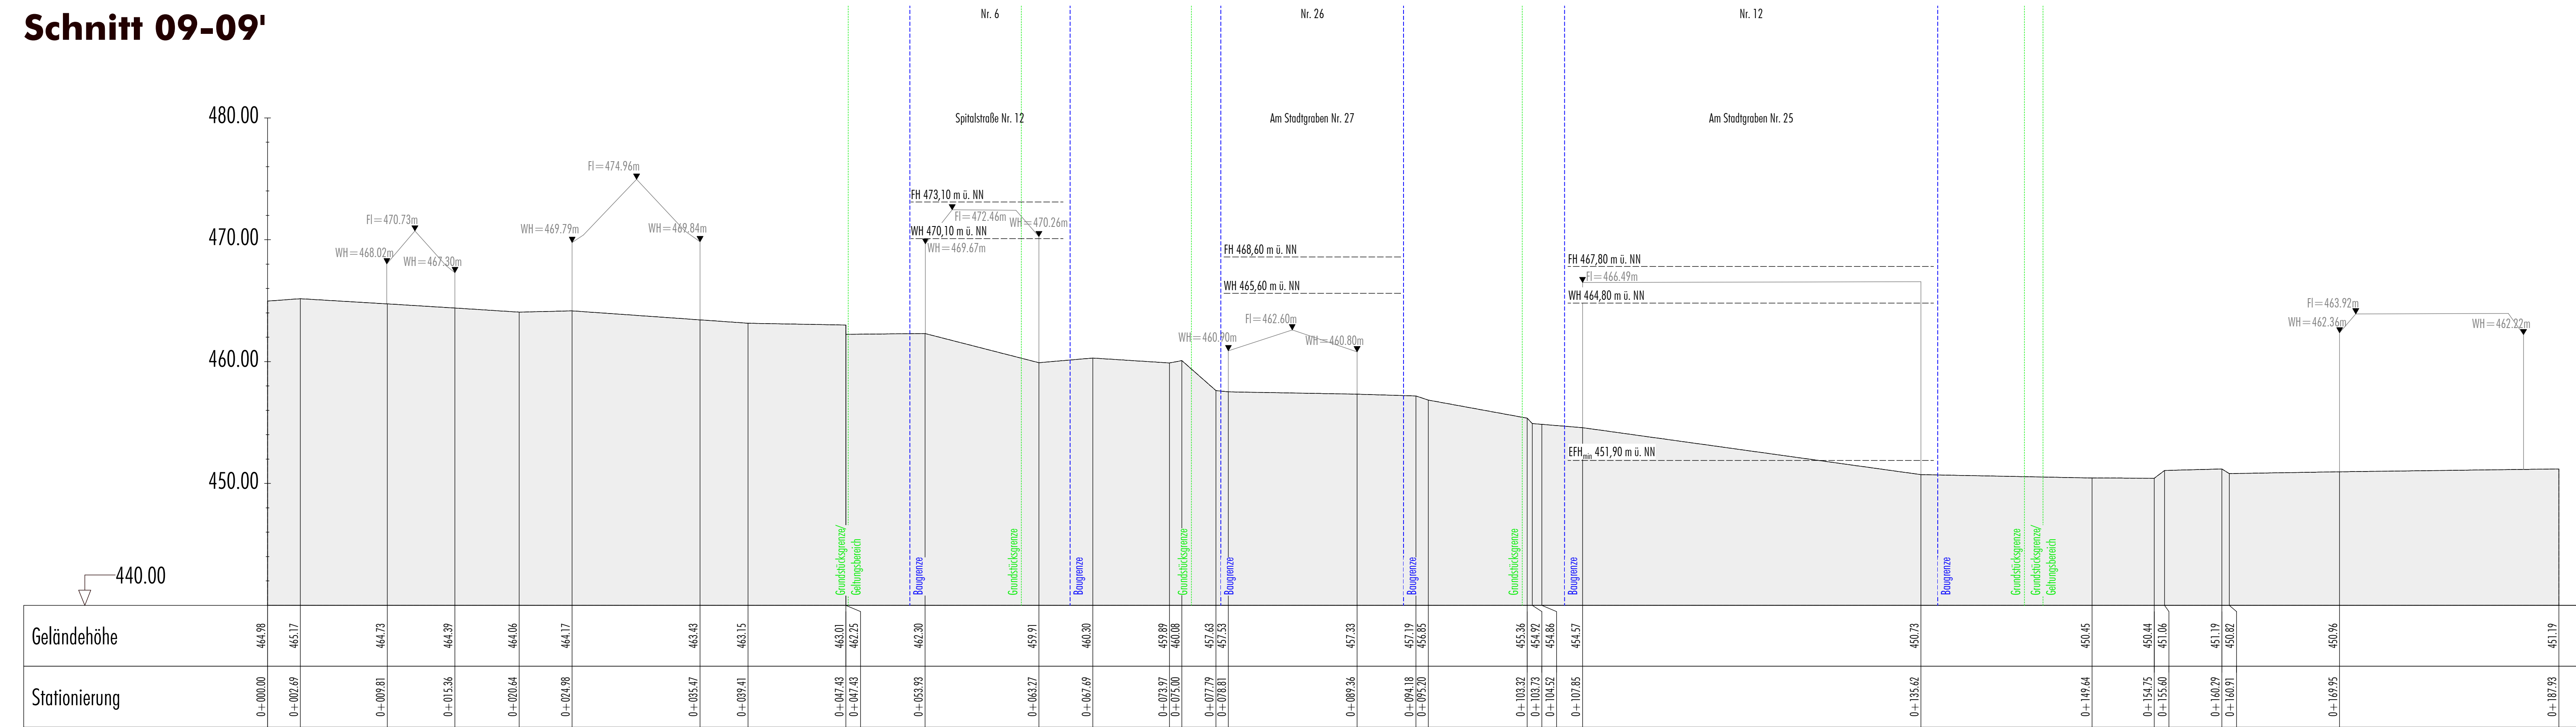

Schnittlage M 1: 1.000

Schnitt 10-10'

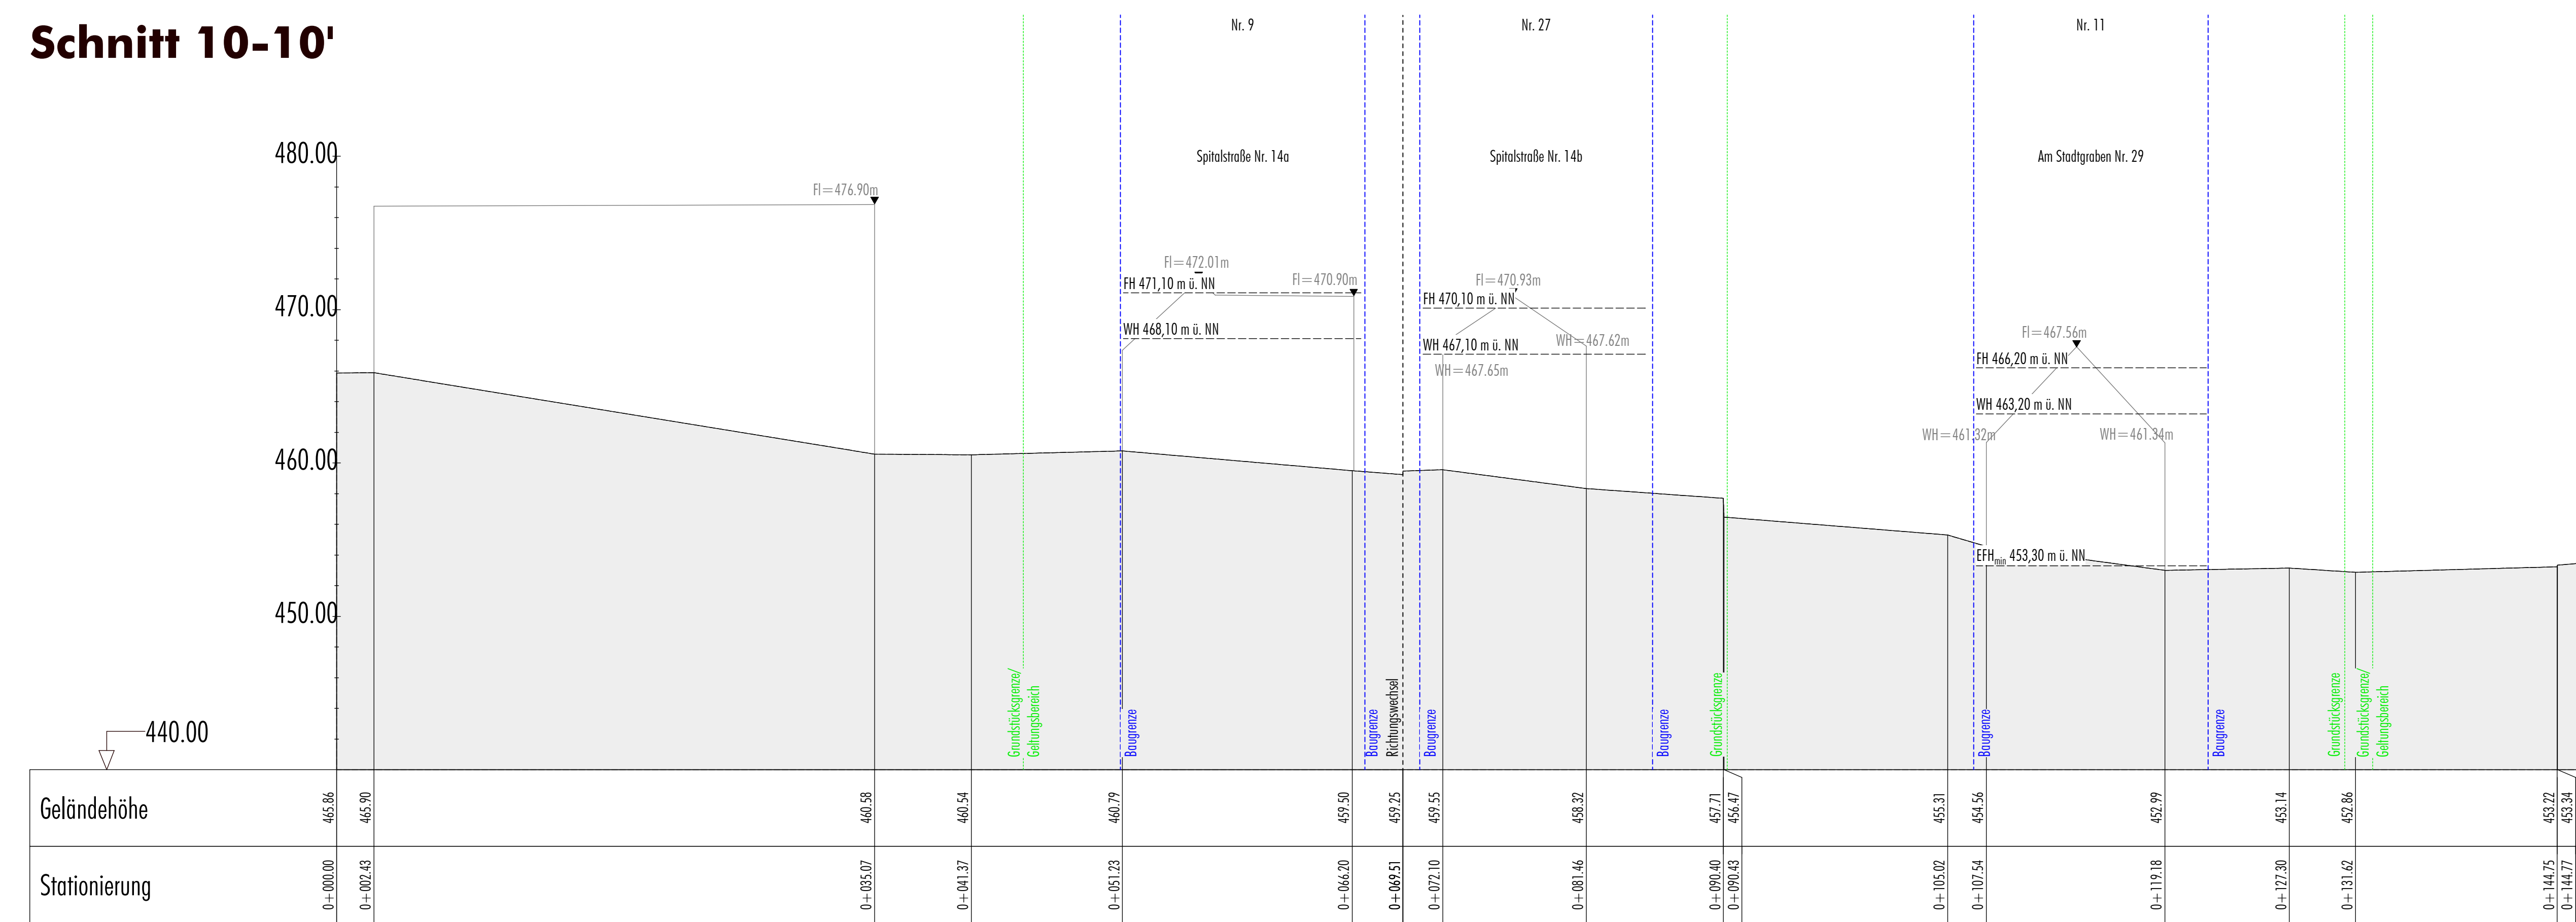

M 1: 250

